



DRAWING NUMBER
3738
SATO PRODUCTS • NEW HOPE, MINNESOTA
REORDER BY PART NUMBER 8551

DRAWING NUMBER
3738
SATO PRODUCTS • NEW HOPE, MINNESOTA
REORDER BY PART NUMBER 8551

NUMBER
3738
NEW HOPE, MINNESOTA
NUMBER 8551

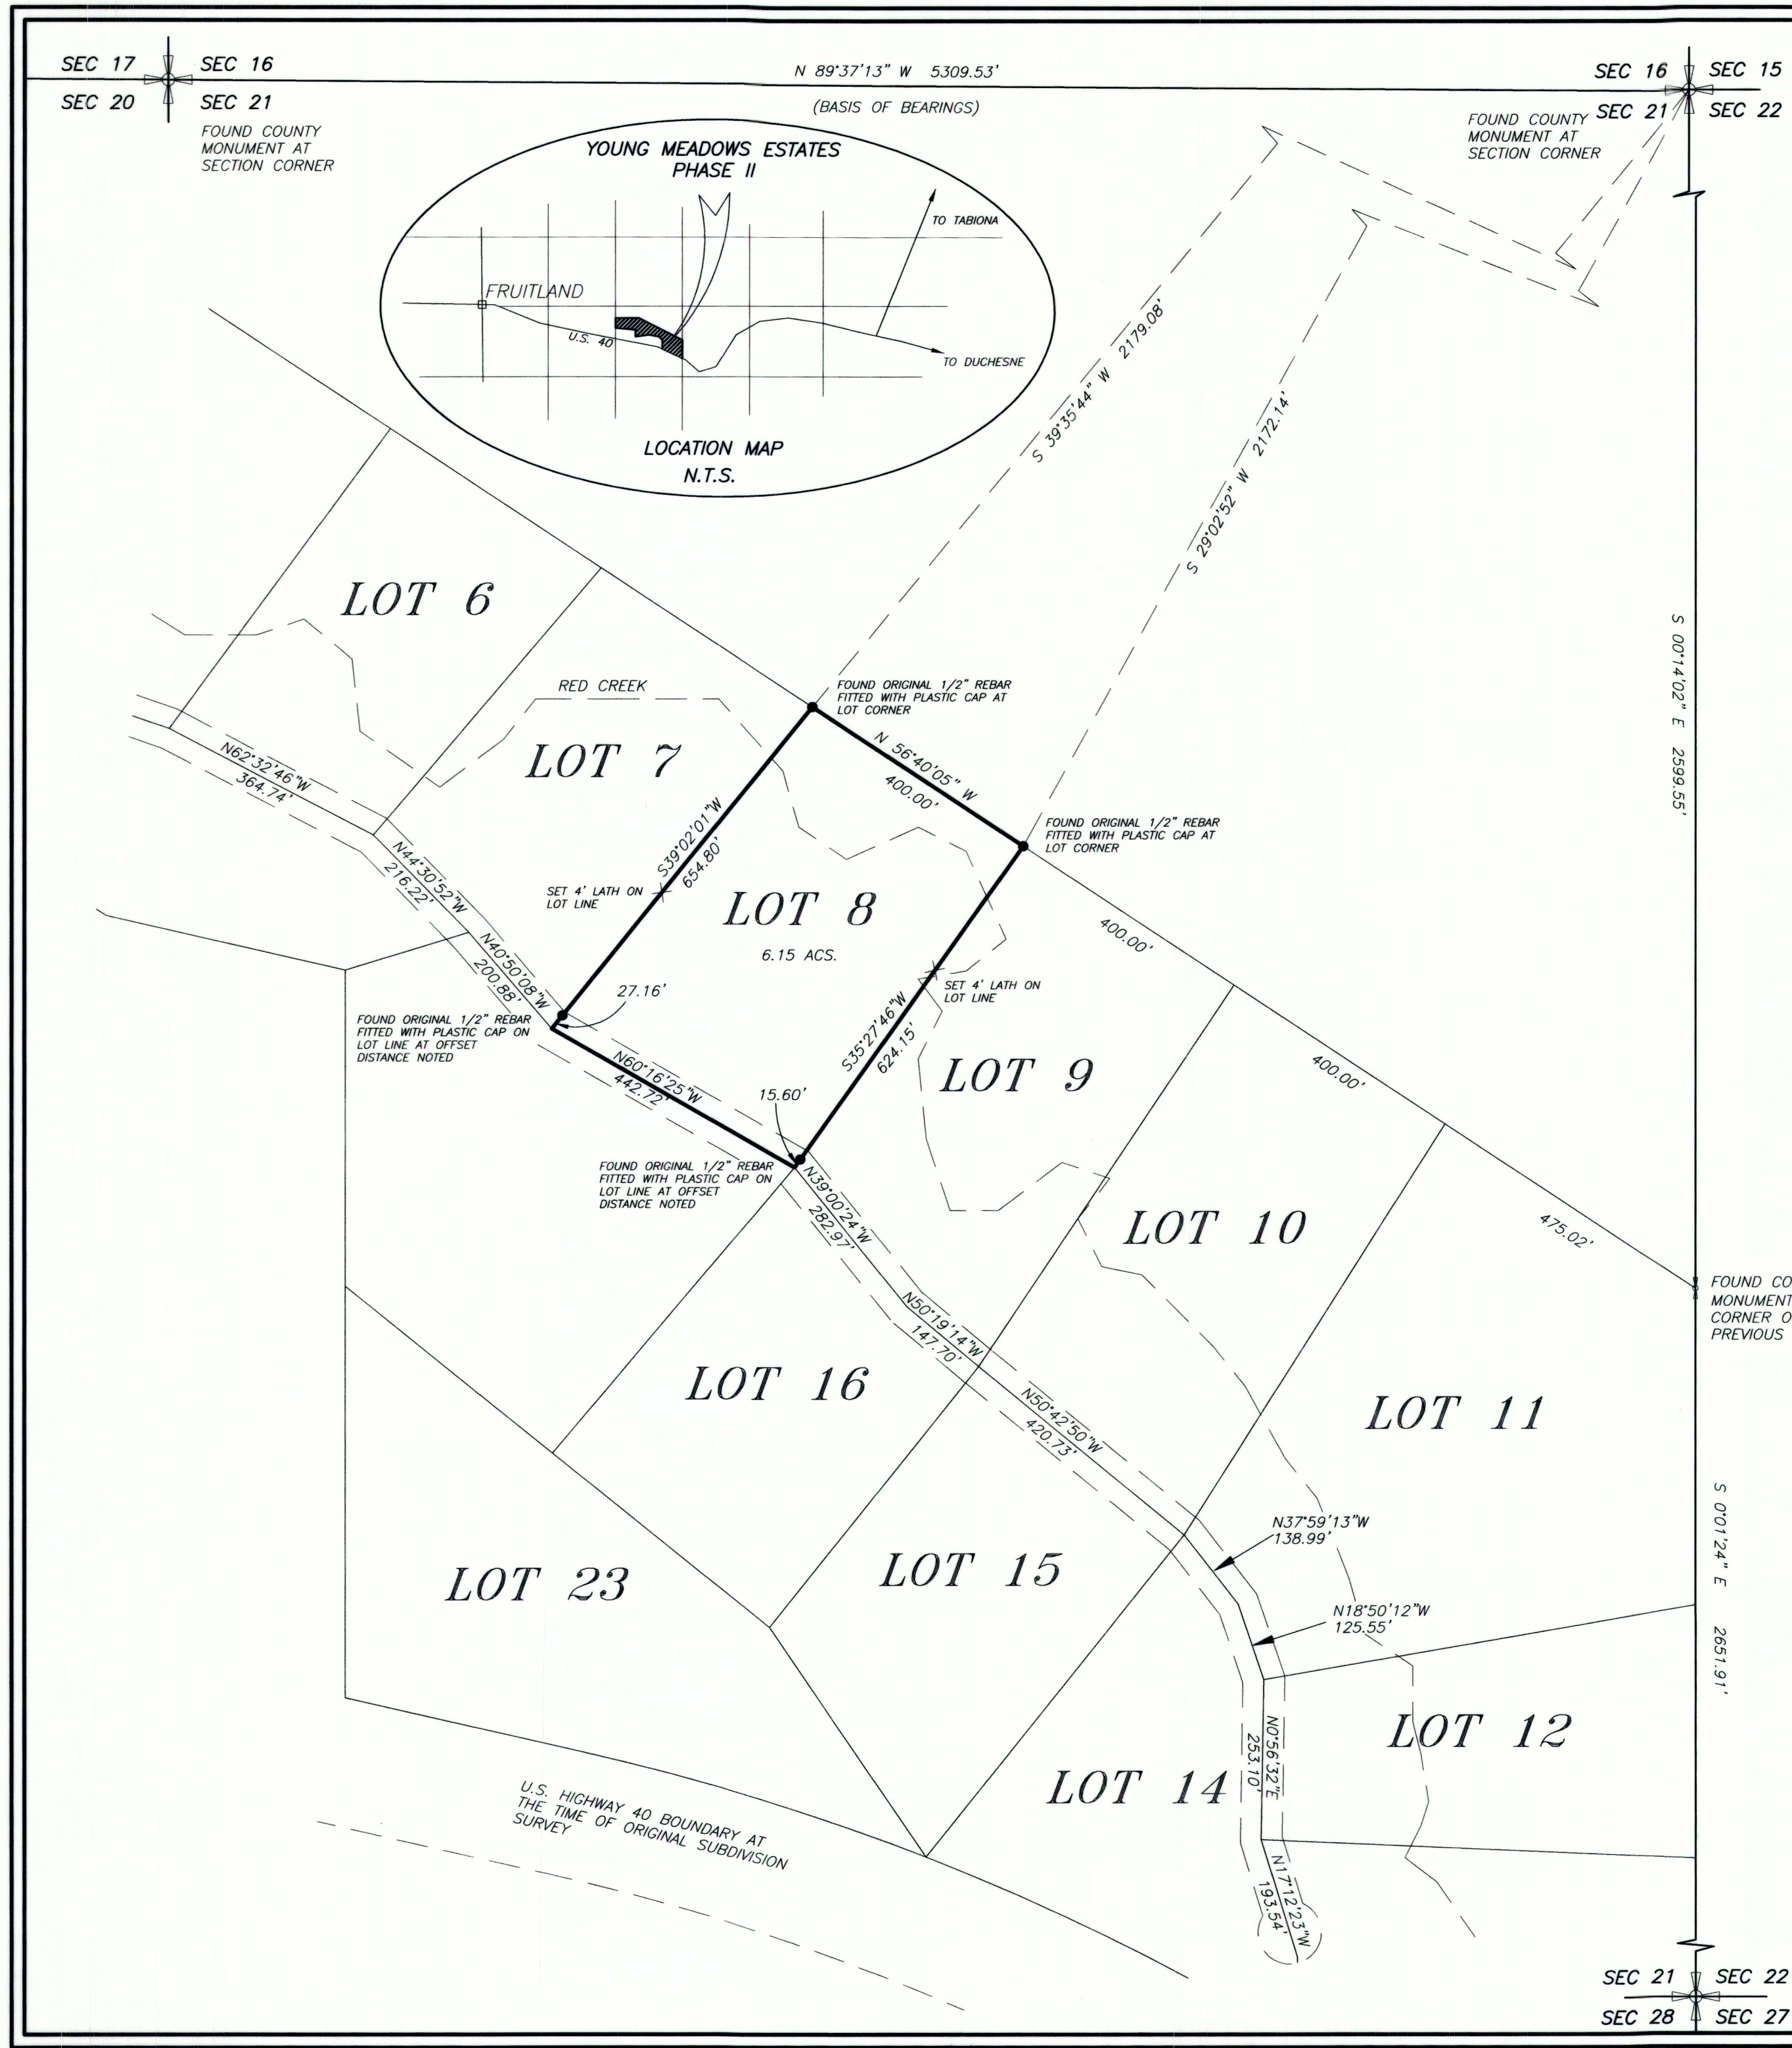

PROPERTY SURVEY FOR
JAMES SWILOR
LOT 8, YOUNG MEADOWS
ESTATES PH II
SECTION 21, T3S, R8W, U.S.B.&M.
DUCHESNE COUNTY, UTAH

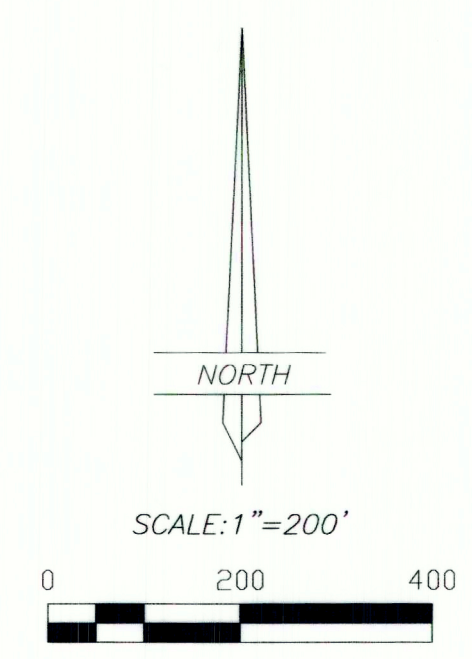

SURVEYED DESCRIPTION
LOT 8, YOUNG MEADOWS ESTATES PHASE II

BASIS OF BEARINGS
This survey was performed using G.P.S. (Global Positioning System) equipment and procedures. The Basis of Bearings was taken from the original Subdivision plat and is shown hereon.

NARRATIVE
The purpose of this survey was to find and locate on the ground, the corners of Lot 8, Young Meadows Estates Phase 2.
The monuments found and used for this survey were the same as used on the original Subdivision survey.
The corners found marking said Lot 8, are the original corners set by this surveyor's predecessor. Additionally, this survey set a point on line, on each sideline of said Lot 8 in order to help the land owner see between Lot corners.

SURVEYOR'S CERTIFICATE
I, D. RYAN ALLRED, DUCHESNE COUNTY, UTAH, DO HEREBY CERTIFY THAT I AM A PROFESSIONAL LAND SURVEYOR AND THAT I HOLD CERTIFICATE NUMBER 376084 AS PRESCRIBED BY THE STATE OF UTAH. I FURTHER CERTIFY THAT THIS PLAT WAS PREPARED FROM THE FIELD NOTES AND ELECTRONIC DATA COLLECTOR FILES OF AN ACTUAL SURVEY MADE BY ME OR UNDER MY PERSONAL SUPERVISION AND THAT THE MONUMENTS INDICATED WERE FOUND OR SET DURING SAID SURVEY, AND THAT THIS PLAT ACCURATELY REPRESENTS SAID SURVEY TO THE BEST OF MY KNOWLEDGE AND BELIEF.

D. Ryan Allred, Professional Land Surveyor,
Certificate No. 376084, (Utah)

COUNTY SURVEYOR FILE NO. **3738**

JERRY D. ALLRED & ASSOCIATES
SURVEYING CONSULTANTS
1235 NORTH 700 EAST--P.O. BOX 975
DUCHESNE, UTAH 84021
(435) 738-5352

SEC 21 SEC 22
SEC 28 SEC 27
29 JUL 2015 15-100-025